

← NORTH

SITE PLAN

~~3/3/17~~
3/6/17 SD

PHOENIX AUTO
DBA 3B AUTO SALES


SITE PLAN APPROVED

PLANTER
By JEROME B. BOXER

File # 10-610197 Date 3/13/17

Any alterations from this plan must be approved by 32 ZONING DEPARTMENT

12 HANDICAP FOR EMPLOYEES, CUSTOMERS, REPAIR

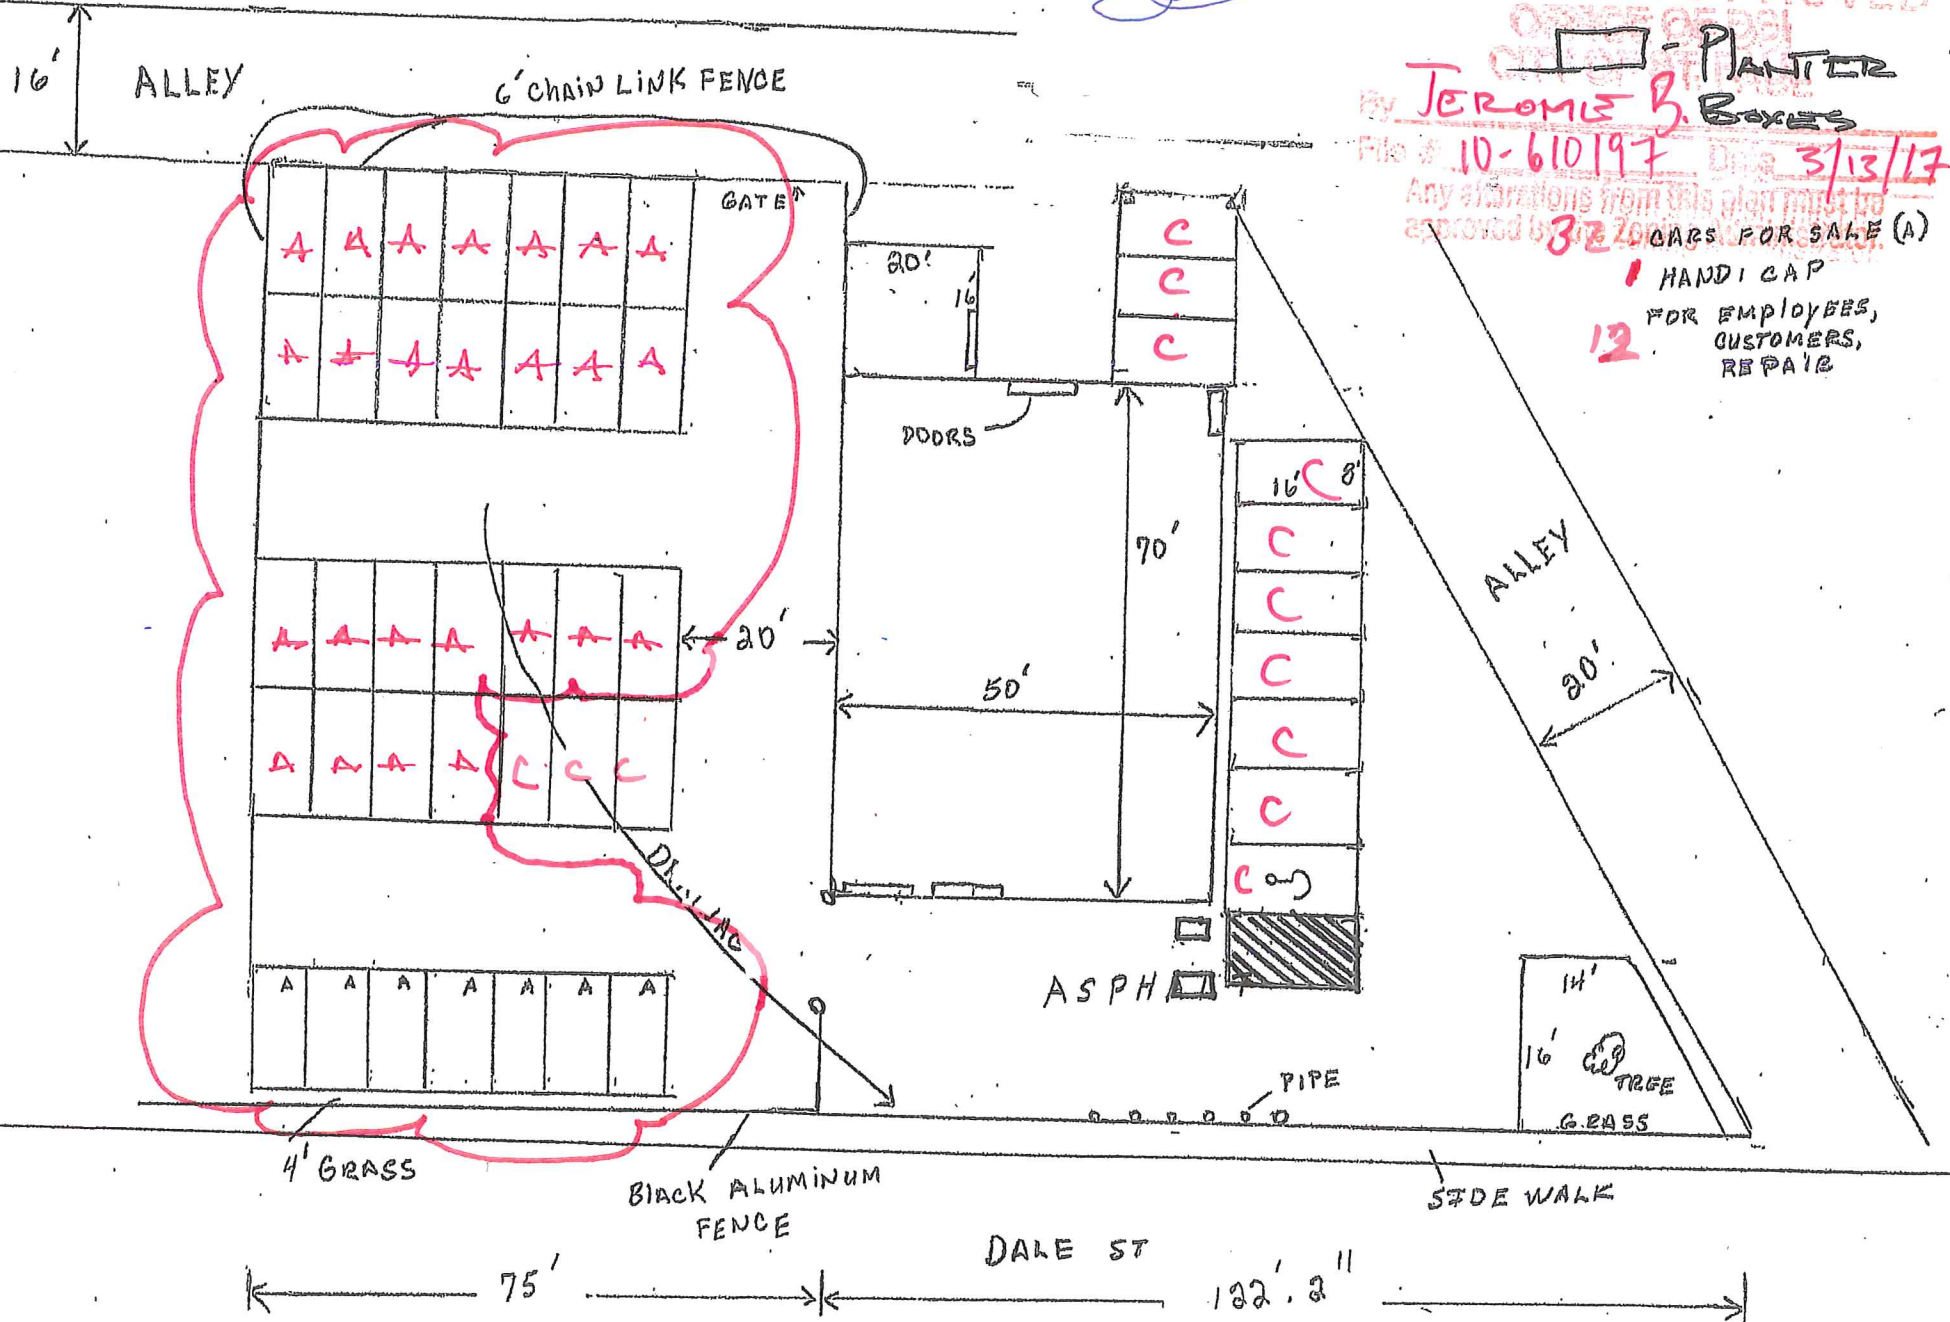

16' ALLEY

6' CHAIN LINK FENCE

GATE

20' 16'

DOORS

70'

50'

20'

ALLEY

20'

ASPH

PIPE

4' GRASS

BLACK ALUMINUM FENCE

SIDE WALK

DALE ST

75'

122.2'

14' 16' TREE GRASS